


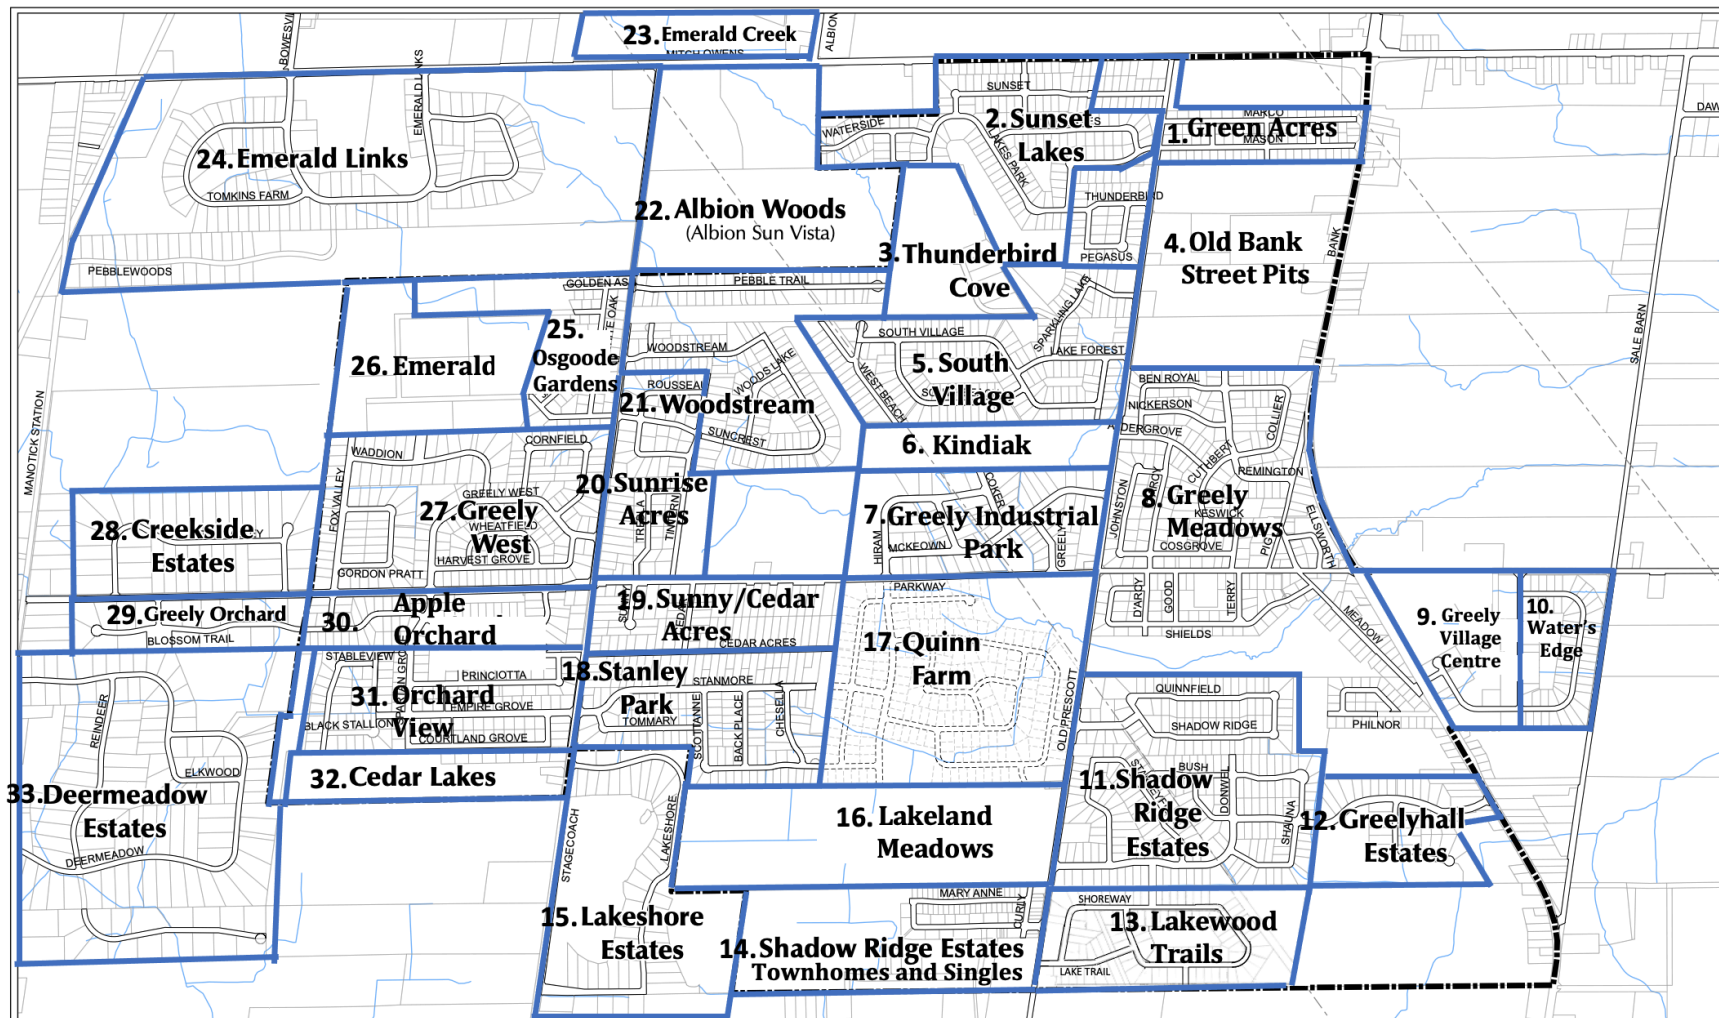

COMMUNITY DESIGN PLAN  
Neighbourhoods

PLAN DE CONCEPTION  
COMMUNAUTAIRE  
Environs

Village Boundary / limite du village



0 375 750 1,125 1,500 Meters

Scale / Echelle 1:25,000 approx.

© Parcel data is owned by Terranet Enterprises Inc. and its suppliers.  
All rights reserved. May not be reproduced without permission.  
Parcel data appartient à Terranet Enterprises Inc. et à ses fournisseurs.  
Tous droits réservés. Ne peut être reproduit sans autorisation.

Produced by Infrastructure Services and Community Sustainability /  
Planning Department / Urban Services / Mapping and Graphics  
Produit par Services d'infrastructure et Viabilité des collectivités /  
Urbanisme et Gestion de la croissance / Cartographie et Graphiques.

09 / 2011